


kylä/kunnanosa	tilan nimi/kortteli	tilan RN:o/ tontti	rakennustoimenpide <b>UUDISRAKENNUS</b>	juoks. N:o
hakija ja osoite			sisältö <b>PÄÄPIIRUSTUS</b>	mittakaava 1:100
rakennuspaikan osoite			<b>Sundsvall</b> PÄÄPIIRUSTUS, GOODIY PIHARAKENNUS SUNDS- VALL, POHJAPIIRUSTUS, JULKISIVUT JA LEIKKAUS	
suunnittelija			piirustusnumero	
allekirjoitus			päiväys	

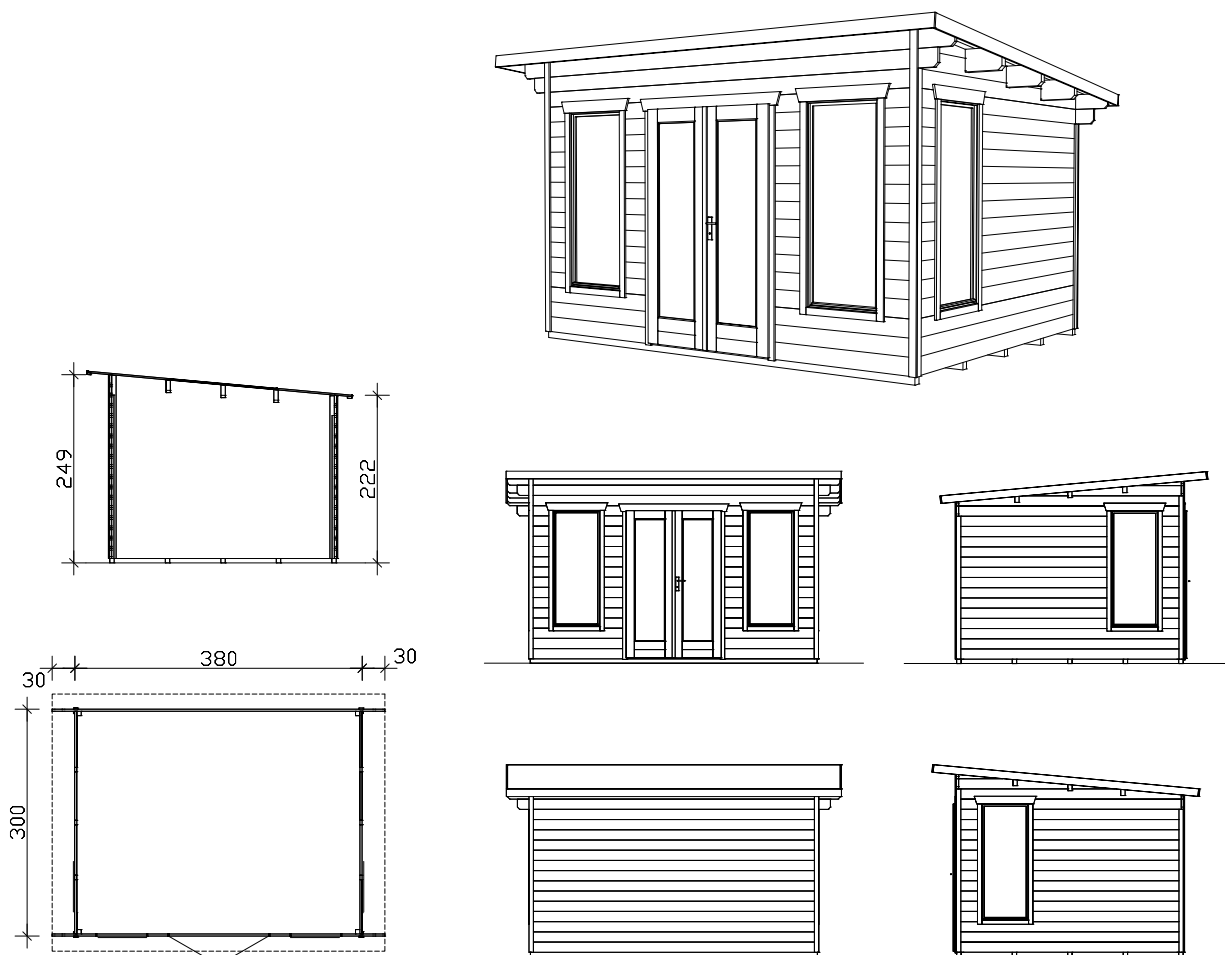

Floor plan, cross-section and elevations M 1:100

## Sundsvall 380 x 300cm

### Data sheet / construction description

<b>Walls</b>	<b>28mm-wooden planks, untreated</b>
<b>Roof</b>	<b>16mm profiled wood, untreated</b>
<b>Floors</b>	<b>19mm floor planks, untreated</b>
<b>Ground supports</b>	<b>5 each 60 x 60mm, impregnated</b>
<b>Iron parts</b>	<b>galvanized</b>
<b>Width x depth</b>	<b>380cm x 300cm</b>
<b>Height, front / back</b>	<b>249cm / 222cm</b>
<b>Area / building volume</b>	<b>11,40m<sup>2</sup> / 26,85m<sup>3</sup></b>
<b>Roof inclination</b>	<b>5° / snow load max. sk = 0,75kN/m<sup>2</sup></b>
<b>Roof extension</b>	<b>Around circumference 30cm / roof surface 15,68m<sup>2</sup></b>
<b>Packaging unit</b>	<b>Width x length x height 120 x 450 x 52cm / 825kg</b>
<b>EAN</b>	<b>4018211 760312</b>
<b>Inclusive</b>	<b>1 double door (passage 123,4 x 193cm), 4 tilt-and-turn single window (opening 57,5 x 123,5cm)</b>